



NOTE STOP BARS AND STRIPING
ARE PROPOSED

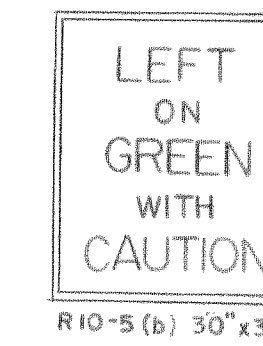


SIGNALS

1	2-8	9-14
R	R	DW
Y	Y	WK
G	G	


PHASE I

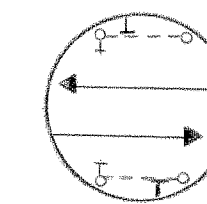


PHASE 2

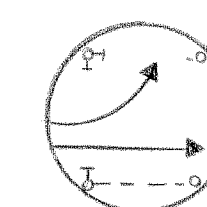



PHASE 3

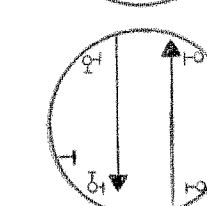

PHASE 3
ALTERNATE

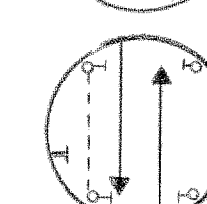


FLASHING OPERATION

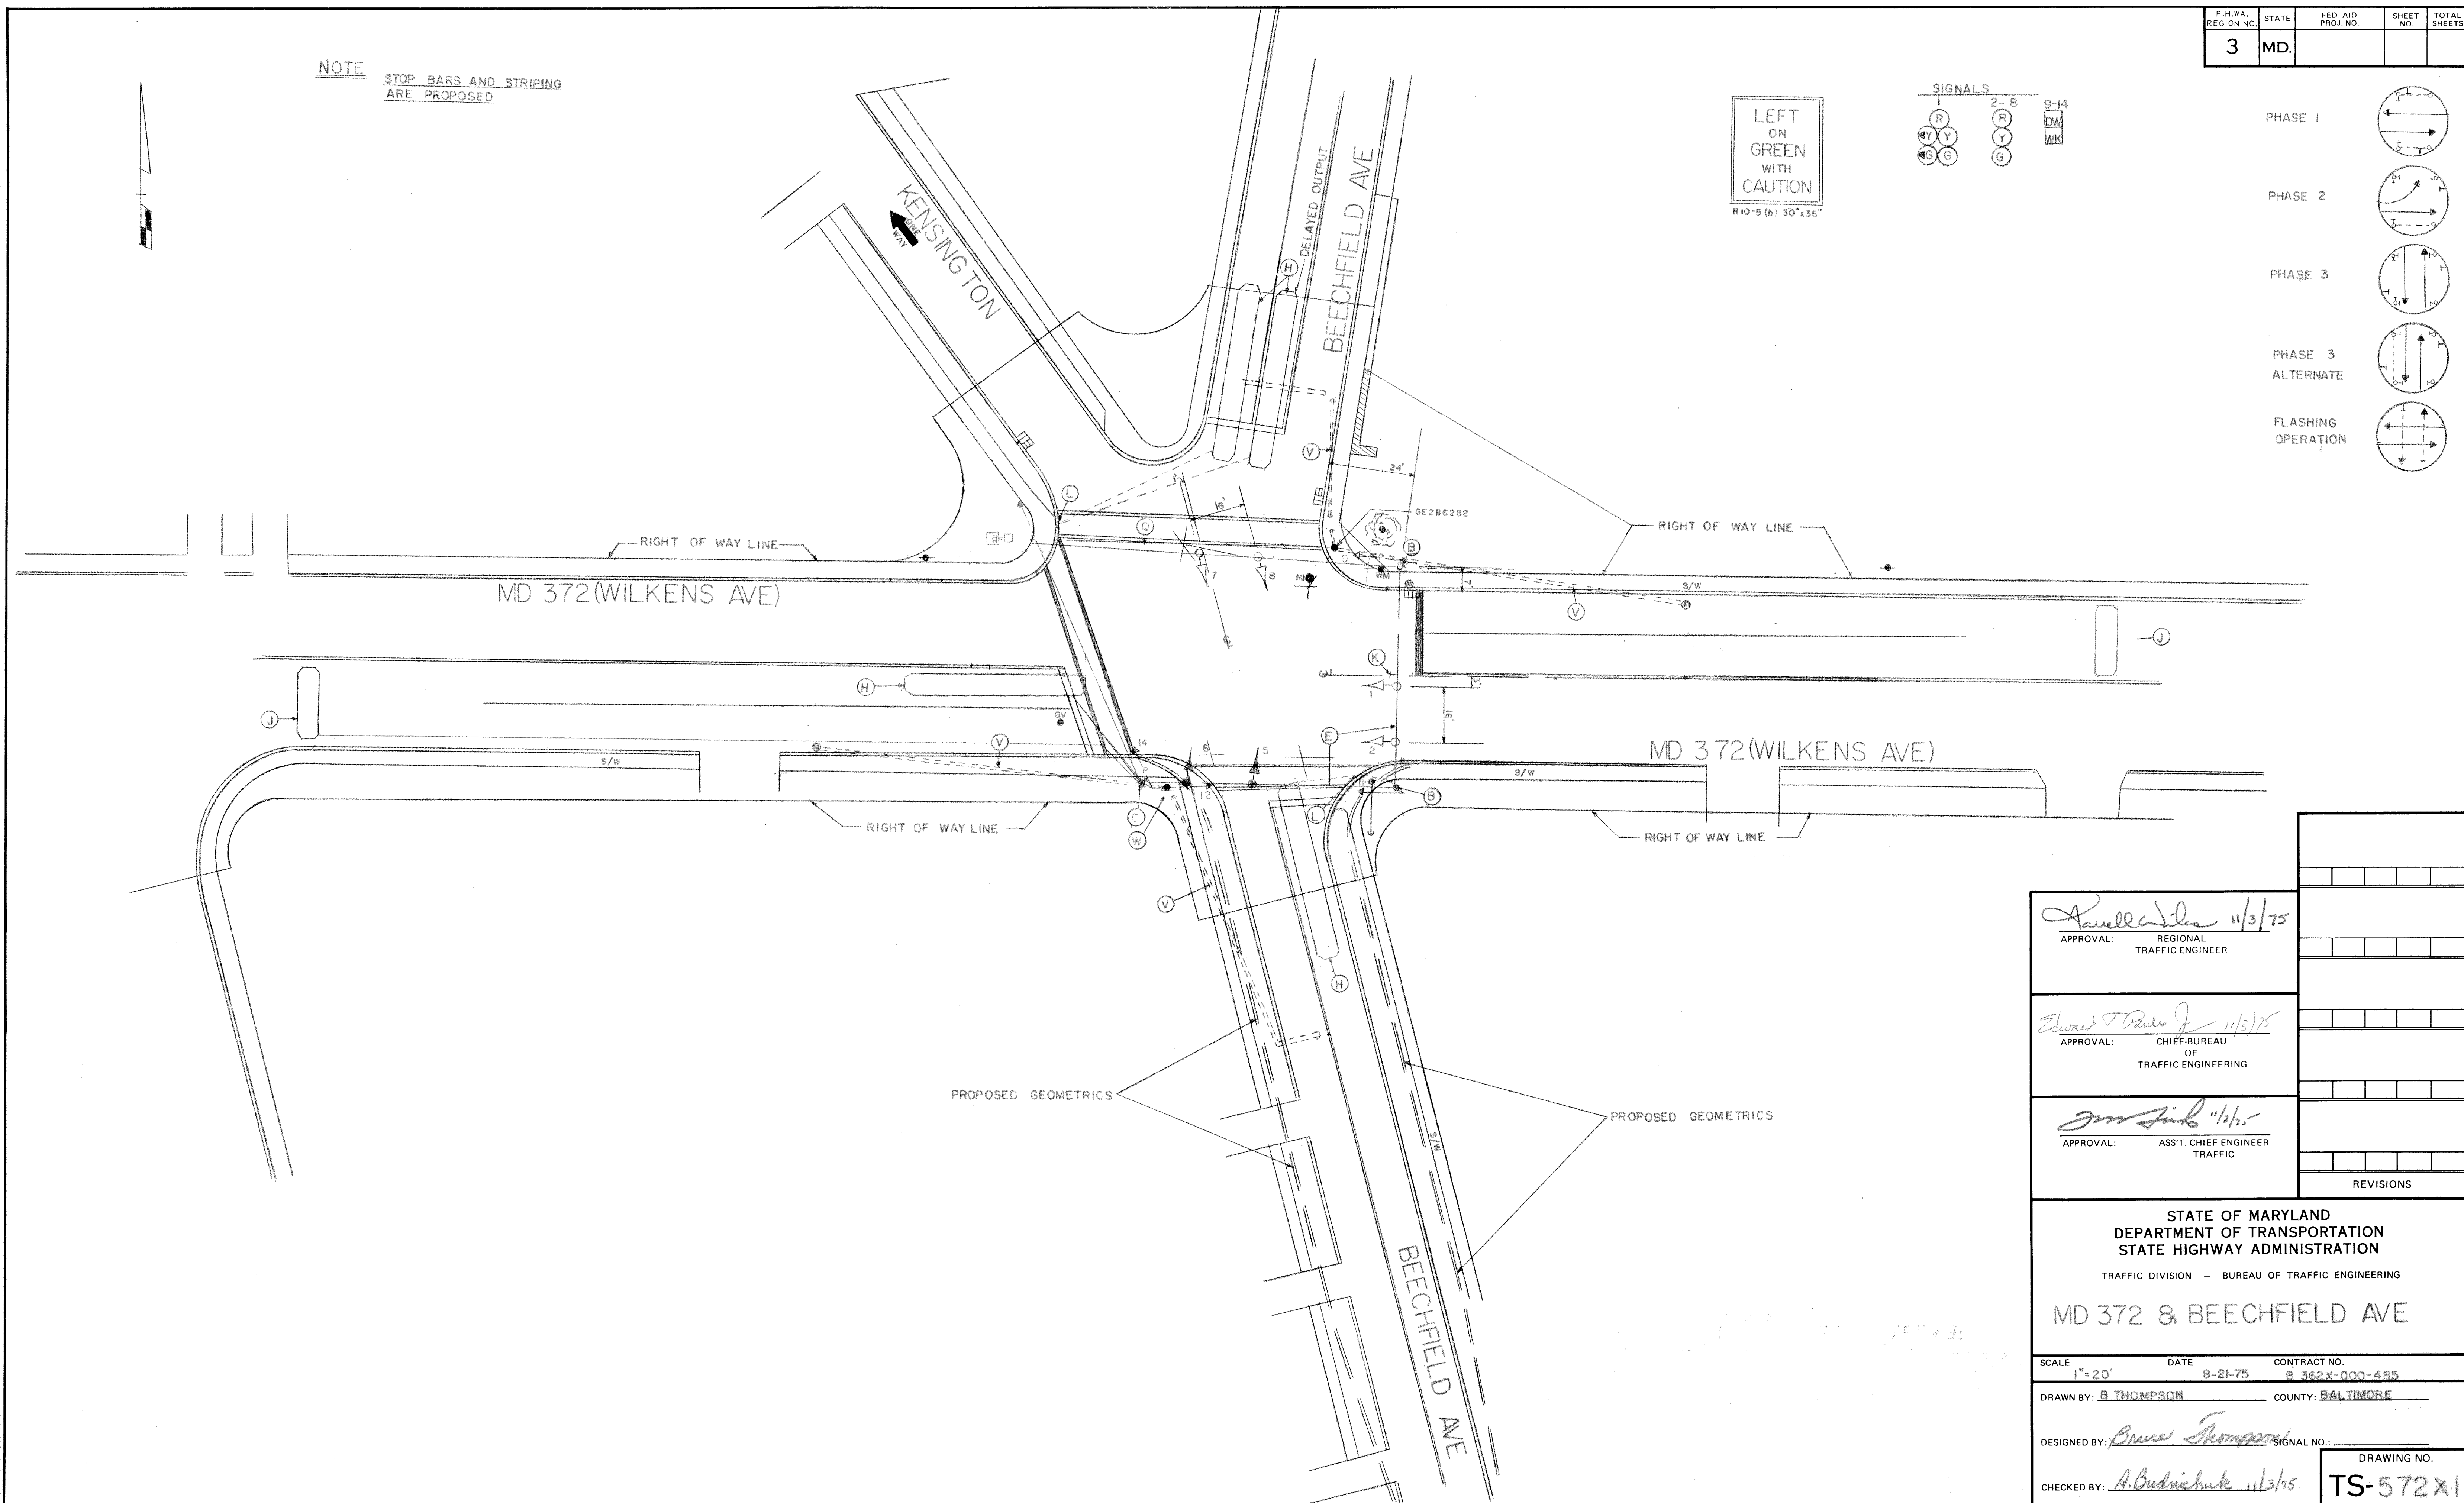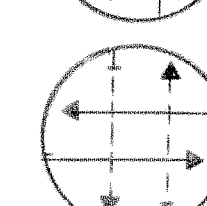

APPROVAL: Raymond A. Miles 11/3/75
REGIONAL
TRAFFIC ENGINEER

APPROVAL: Edward T. Paul J. 11/3/75
CHIEF-BUREAU
OF
TRAFFIC ENGINEERING

APPROVAL:  "1/2/25"
ASS'T. CHIEF ENGINEER
TRAFFIC

REVISIONS

STATE OF MARYLAND
DEPARTMENT OF TRANSPORTATION
STATE HIGHWAY ADMINISTRATION

TRAFFIC DIVISION — BUREAU OF TRAFFIC ENGINEERING

MD 372 & BEECHFIELD AVE

SCALE 1"=20'	DATE 8-21-75	CONTRACT NO. B 362X-000-485
-----------------	-----------------	--------------------------------

DRAWN BY: B THOMPSON COUNTY: BALTIMORE

DESIGNED BY: Bruce Thompson SIGNAL NO.: _____

CHECKED BY: A. Budnichuk 11/3/75.

DRAWING NO.
TS-572x1